


PLANO DE ESTACIONAMIENTO Y ATRAQUE DE AERONAVES/
AIRCRAFT PARKING/DOCKING CHART

ELEV AD 11.5 M

TWR	118.3
APP	121.2
FPQ	122.3
EMERG	121.5

MAZATLAN
AEROPUERTO INTL. /
INTL. AIRPORT

GRAL. RAFAEL BUELNA

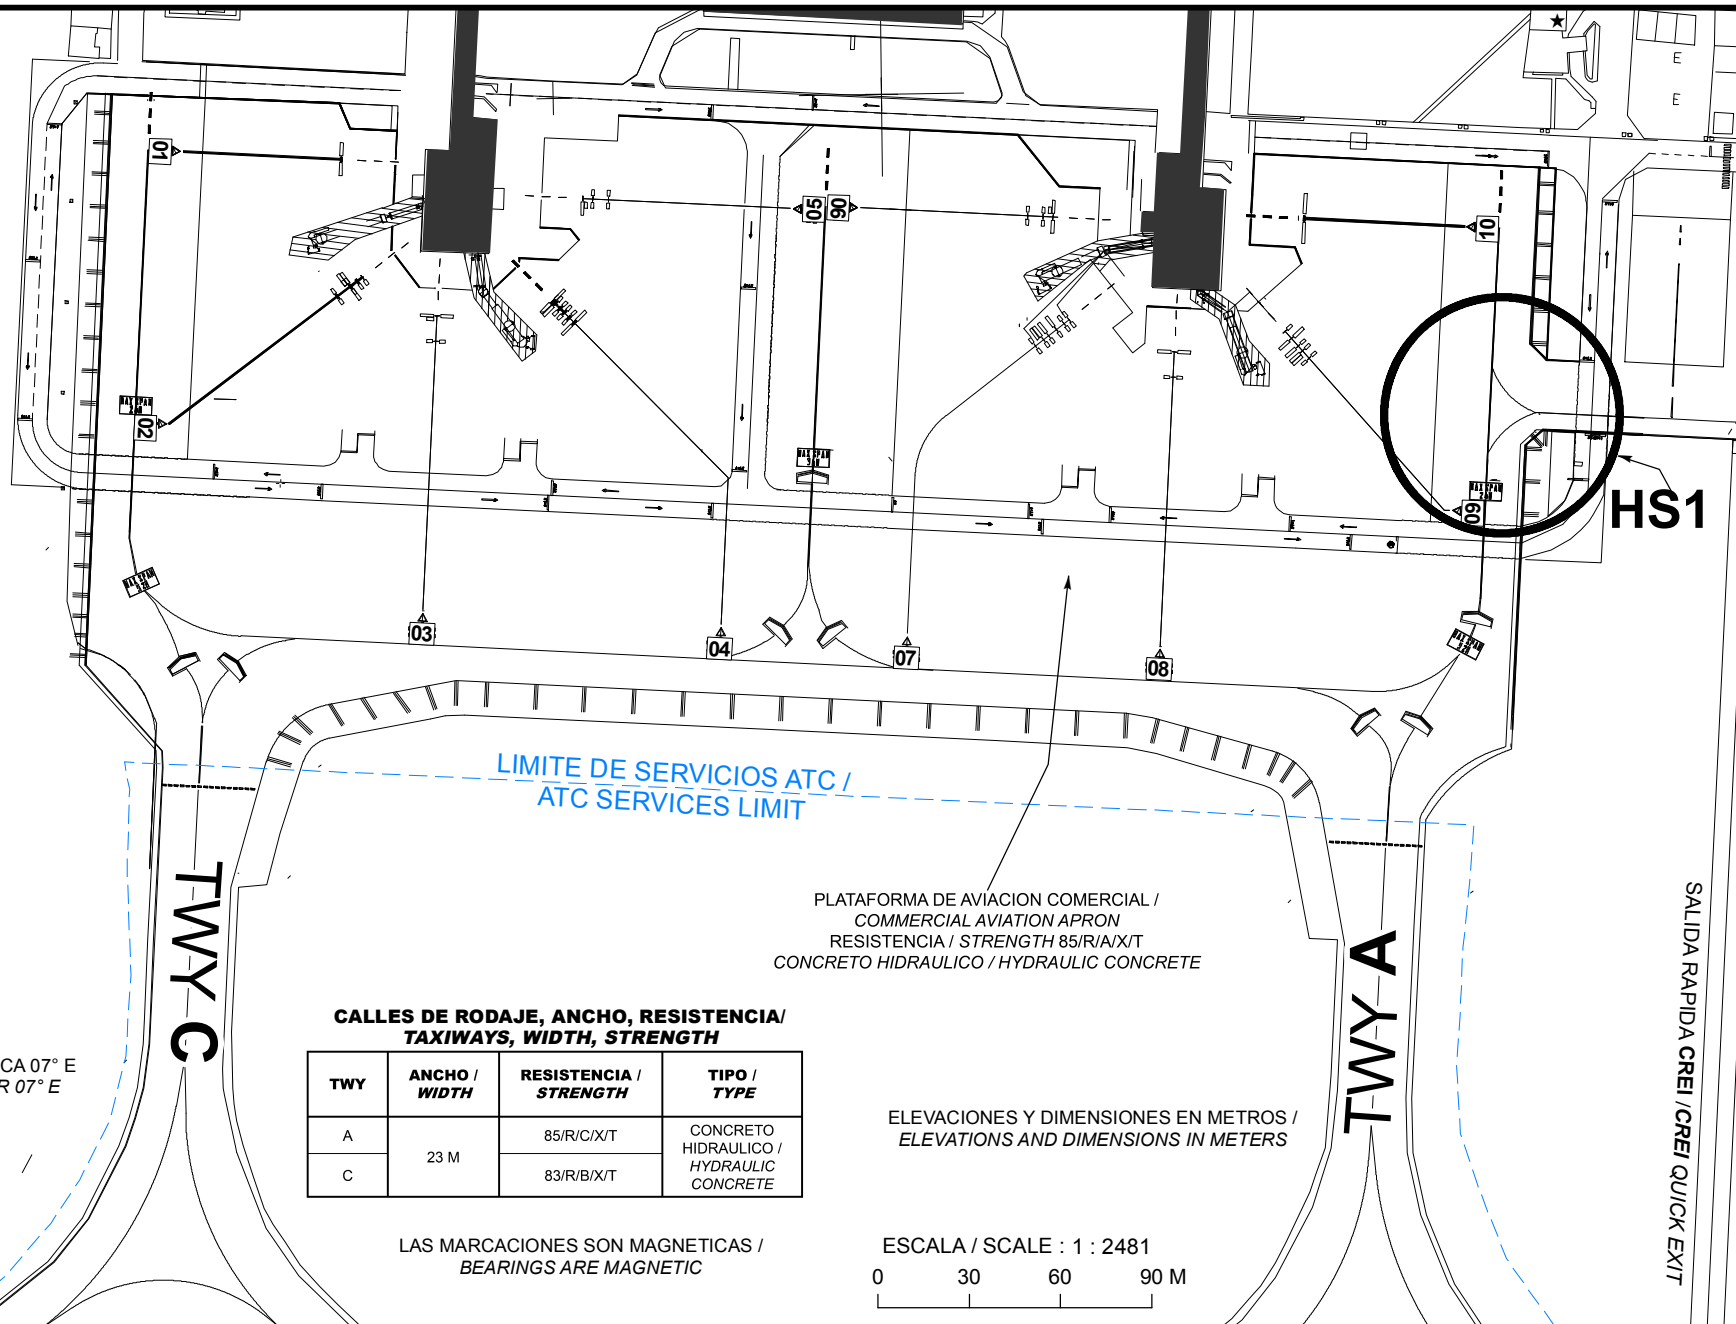

**CALLES DE RODAJE, ANCHO, RESISTENCIA/
TAXIWAYS, WIDTH, STRENGTH**

TWY	ANCHO / WIDTH	RESISTENCIA / STRENGTH	TIPO / TYPE
A	23 M	85/R/C/X/T	CONCRETO HIDRAULICO / HYDRAULIC CONCRETE
C		83/R/B/X/T	

PLATAFORMA DE AVIACION COMERCIAL /
COMMERCIAL AVIATION APRON
RESISTENCIA / STRENGTH 85/R/A/X/T
CONCRETO HIDRAULICO / HYDRAULIC CONCRETE

ELEVACIONES Y DIMENSIONES EN METROS /
ELEVATIONS AND DIMENSIONS IN METERS

ESCALA / SCALE : 1 : 2481
0 30 60 90 M

LAS MARCACIONES SON MAGNETICAS /
BEARINGS ARE MAGNETIC

VAR MAGNETICA 07° E
MAGNETIC VAR 07° E

SALIDA RAPIDA CREI / CREI QUICK EXIT

CAMBIO: VAR

COORDENADAS INS, DE PUESTOS DE ESTACIONAMIENTO DE AERONAVES AVIACION COMERCIAL /
COORDINATES INS, FOR AIRCRAFT STANDS, COMMERCIAL AVIATION APRON

POSICION/ POSITION	LAT (N)	LONG (W)
1	23° 09' 58.20"	106° 16' 17.84"
2	23° 09' 57.03"	106° 16' 17.62"
3	23° 09' 56.65"	106° 16' 16.82"
4	23° 09' 56.79"	106° 16' 15.58"
5	23° 09' 57.81"	106° 16' 15.26"
6	23° 09' 57.60"	106° 16' 10.22"
7	23° 09' 56.59"	106° 16' 10.05"
8	23° 09' 56.27"	106° 16' 08.93"
9	23° 09' 56.46"	106° 16' 07.74"
10	23° 09' 57.58"	106° 16' 07.53"